

MARION COUNTY SURVEYOR'S OFFICE



SECTION CORNER RECORD

DEBRA S. JENKINS
MARION COUNTY SURVEYOR

SEC. 34 TWN. 16_N RNG. 5_E

BRYAN F. CATLIN, PLS
TECHNICAL SUPERVISOR

Date: 11-23-09
Party Chief: Wilcoxen
Crew: Finney
Type of Marker: RR spike 2" down
Method of Establishment: County: 10-4-1994
IN S.P.C. E Zone, NAD 83
Name: 16053411
N: 505 054.046 0(m)
E: 75 099.264 0(m)

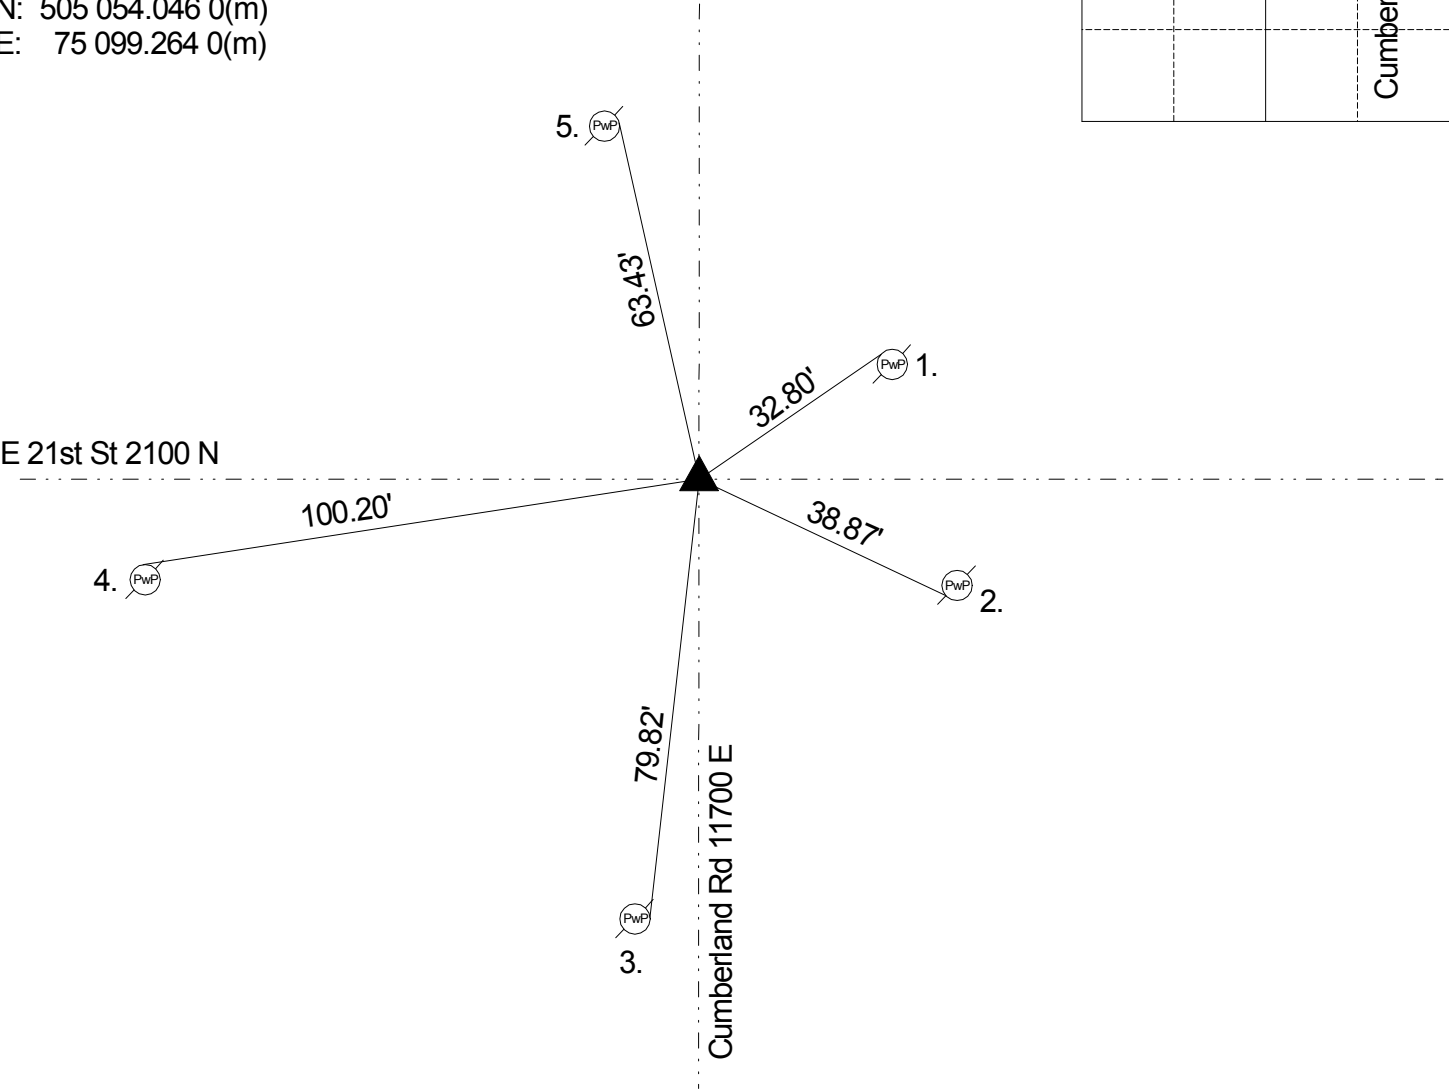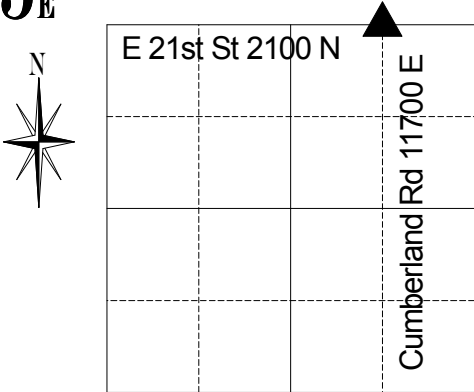

Corner not mentioned in Warren Township Legal Survey Book. 2-15-1946 Thompson called corner a stake over stone. 8-12-63 S. Burres called a RR spike. 9-26-69 J. McLand called same. 4-8-75 Fortner called same. 10-8-79 R. Bruer called same. 10-4-94 Kiste called a RR spike at surface. 5-8-98 Wilcoxen called a RR spike 2" down. 5-8-1999 Wilcoxen called same. 6-7-2004 Wilcoxen called same. 11-23-09 Wilcoxen called same.

REF.	DISTANCE	DESCRIPTION
1.	32.80'	Mag nail w/brass washer NW PwP #165-481 FB 2" up
2.	38.87'	Mag nail w/brass washer SW PwP #4-481 FB 15" up
3.	79.82'	PK nail E PwP #138-481 FB 24" up
4.	100.20'	PK nail N PwP #178-481 FB 24" up
5.	63.43'	PK nail E PwP #157-481 FB 24" up

THIS CORNER POSITION
REPRESENTS A "TITLE" CORNER
AND MAY NOT NECESSARILY
REPRESENT THE POSITION BASED
ON RECORD CORNERS.